


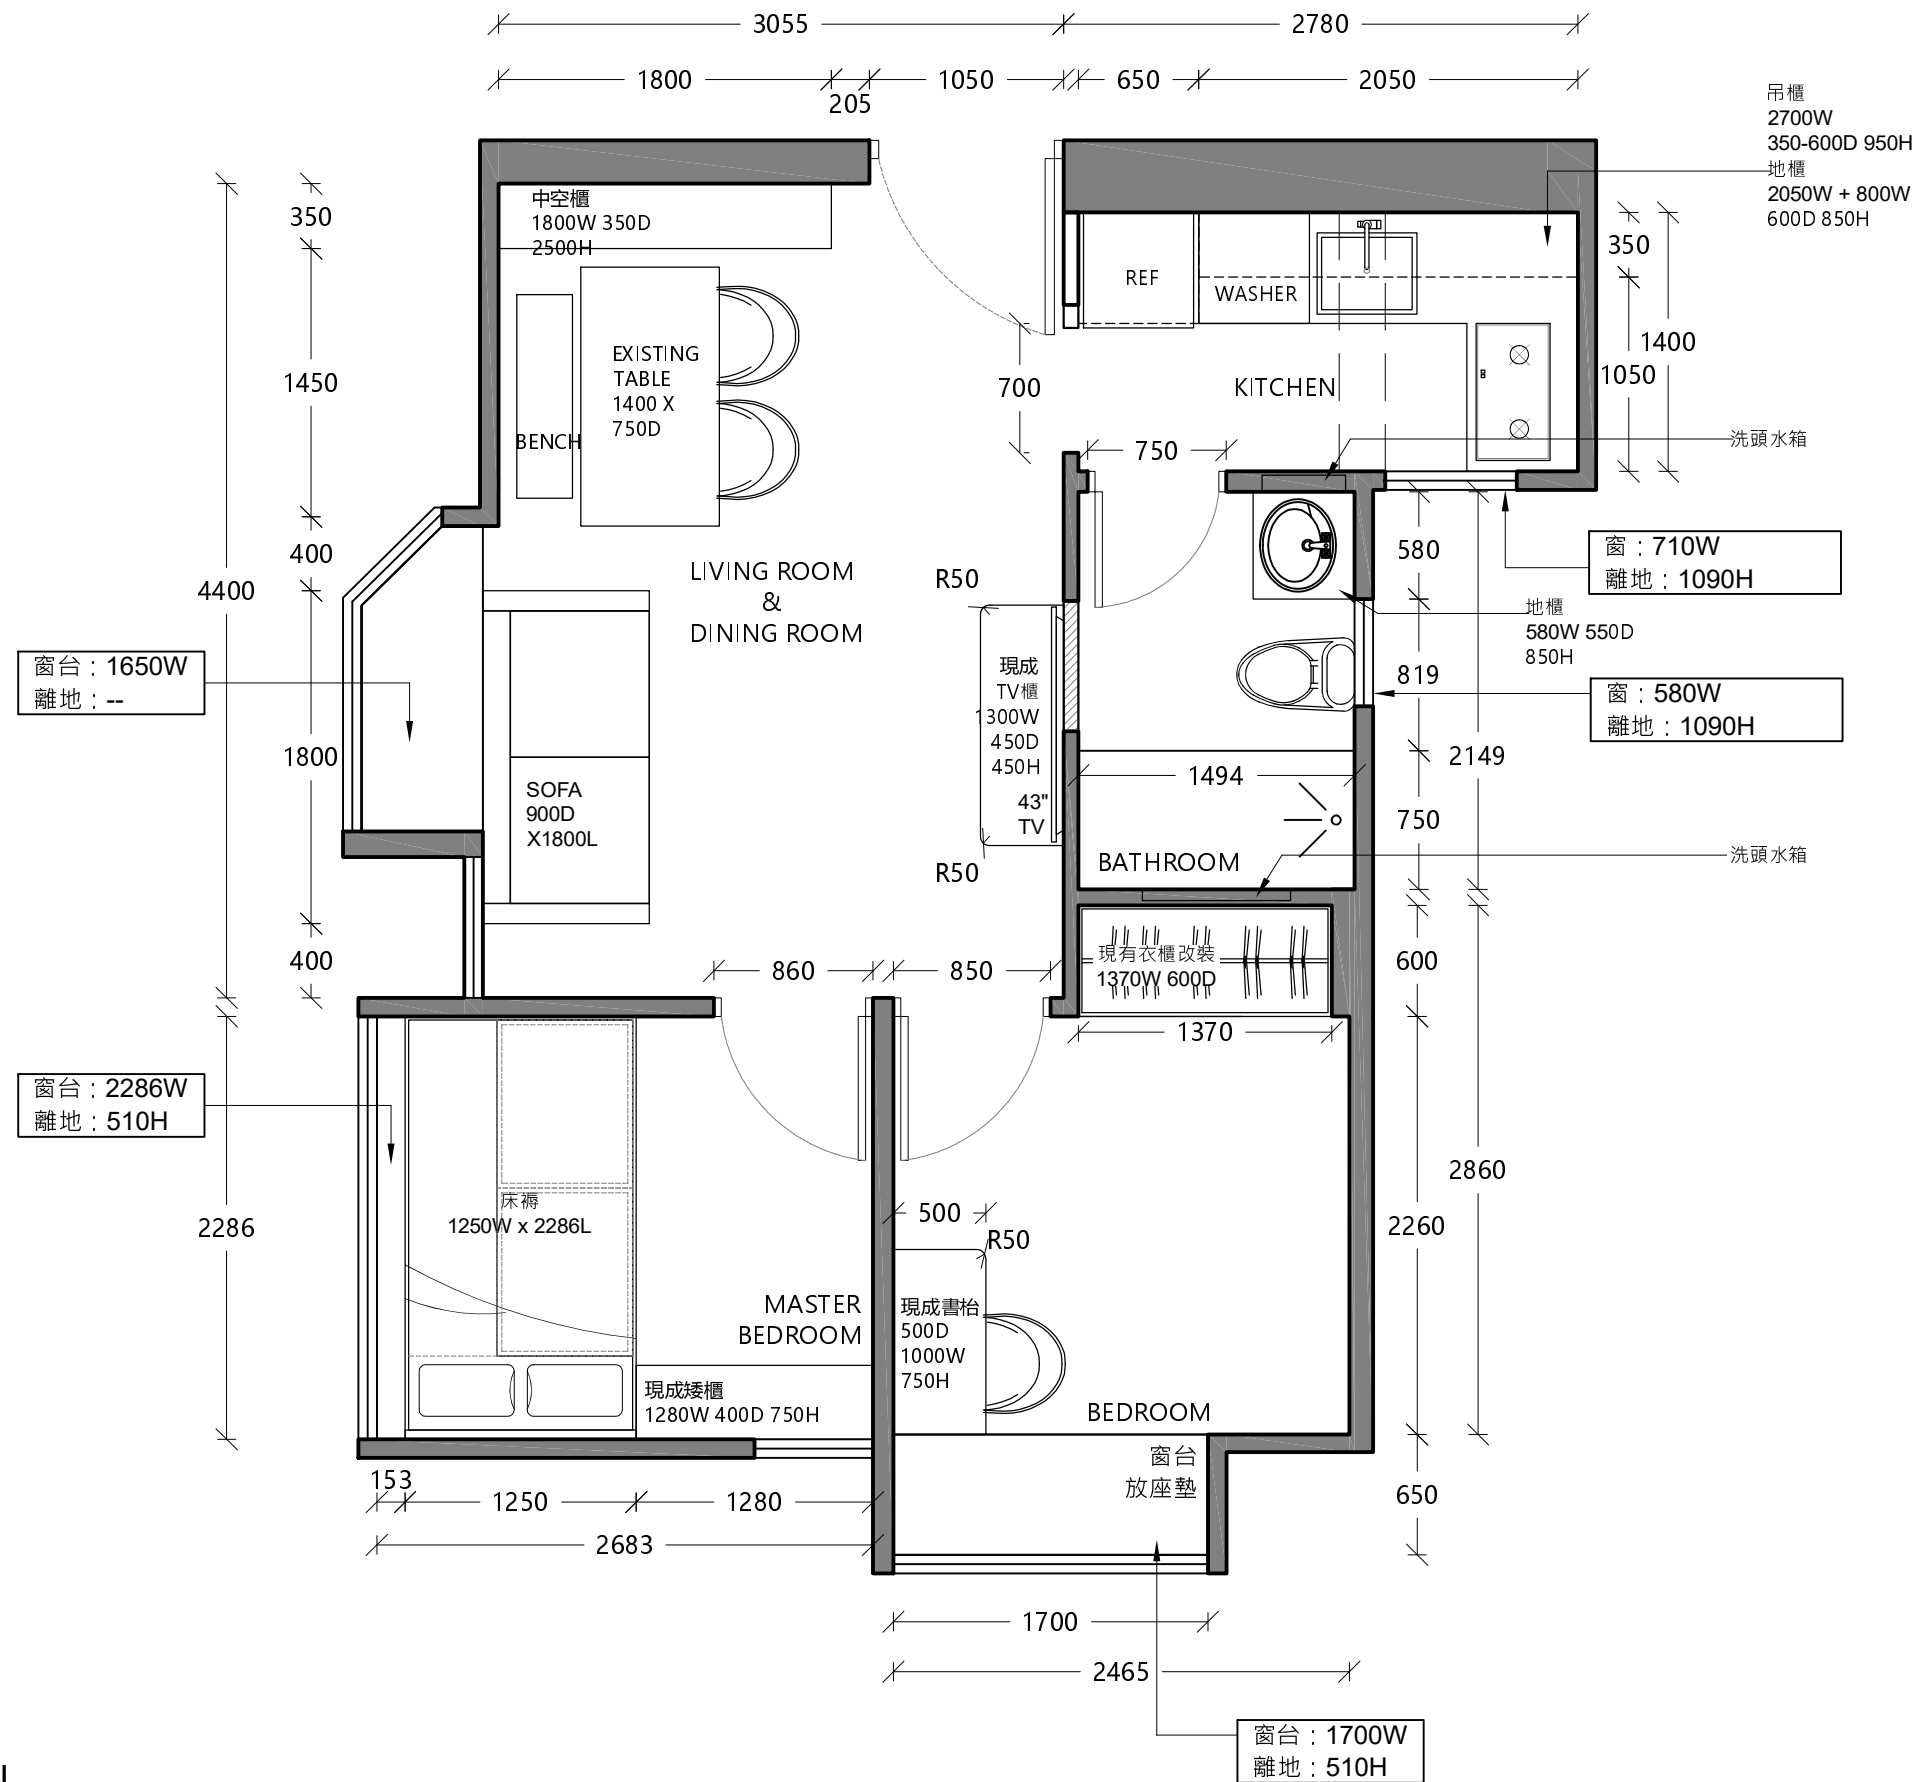

FURNITURE LAYOUT PLAN

SCALE 1:40

Loving Home

Shop C2, 1/F, Beacon Height, Shopping Centre,
9-13 Lung Ping Road, Kowloon
Tel: (852) 2698 2433 Fax: (852) 3011 3116
E-mail : lovinghomehk@gmail.com

Project Name:

大圍碧田街8號
翠景花園1座22C

Title:

LAYOUT PLAN

Revision date

1. 2024-12-24	7.	13.
2.	8.	14.
3.	9.	15.
4.	10.	16.
5.	11.	17.
6.	12.	18.

Drawn By

Shawn

Scale

1:40@A3

Design By

WENDY

Drawing No.

FLP

Date

2024-11-22